



Royalton Township
980 Miners Road
St. Joseph, MI 49085
(269) 429-2501

Fence Application

****All Fences require site review for Zoning****

Permit Fee: \$30.00

Cash _____ Check # _____

Property Information

Property Address: _____

Property ID / Tax Number: _____

Applicant / Owner Information

Applicant: _____

Mailing Address: _____

City: _____ State: _____ Zip Code: _____

Phone: _____ Email Address: _____

Fence Company / Installer

Applicant: _____

Mailing Address: _____

City: _____ State: _____ Zip Code: _____

Phone: _____ Email Address: _____

Fence Information

Type of Fence Project: New ___ Replacement ___ Repair ___

Explain Fence Project: _____

Project Value: _____

Description of Fence:

Lattice: ___ Chain Link: ___ Dog Eared: ___ Picket: ___ Shadow Box: ___ Solid: ___

Split Rail: ___ Aluminum: ___ Chain Link: ___ Treated Wood: ___ Vinyl: ___ Wrought Iron: ___

Fence Length:

North Line: ___ East Line: ___ South Line: ___ West Line: ___

Fence Height

North Line: ___ East Line: ___ South Line: ___ West Line: ___

Number of Gates (Must be shown on site plan): _____

Site Plan:

Does the site plan show the location and length of all proposed fencing?


YES: ____ NO: ____

Does the site plan show the property lines with dimensions?

YES: ____ NO: ____

Drawing of Property including:

House, shed/fence, closest roadway, distance to lot lines from shed / fence



Applicant Signature: _____ **Date:** _____

By signing this you are aware and responsible for the setbacks, knowing your property lines, and understand that you must conform to all applicable requirements.

Any work done in violation will have to be corrected or removed to meet current zoning ordinance.